


NOTES:

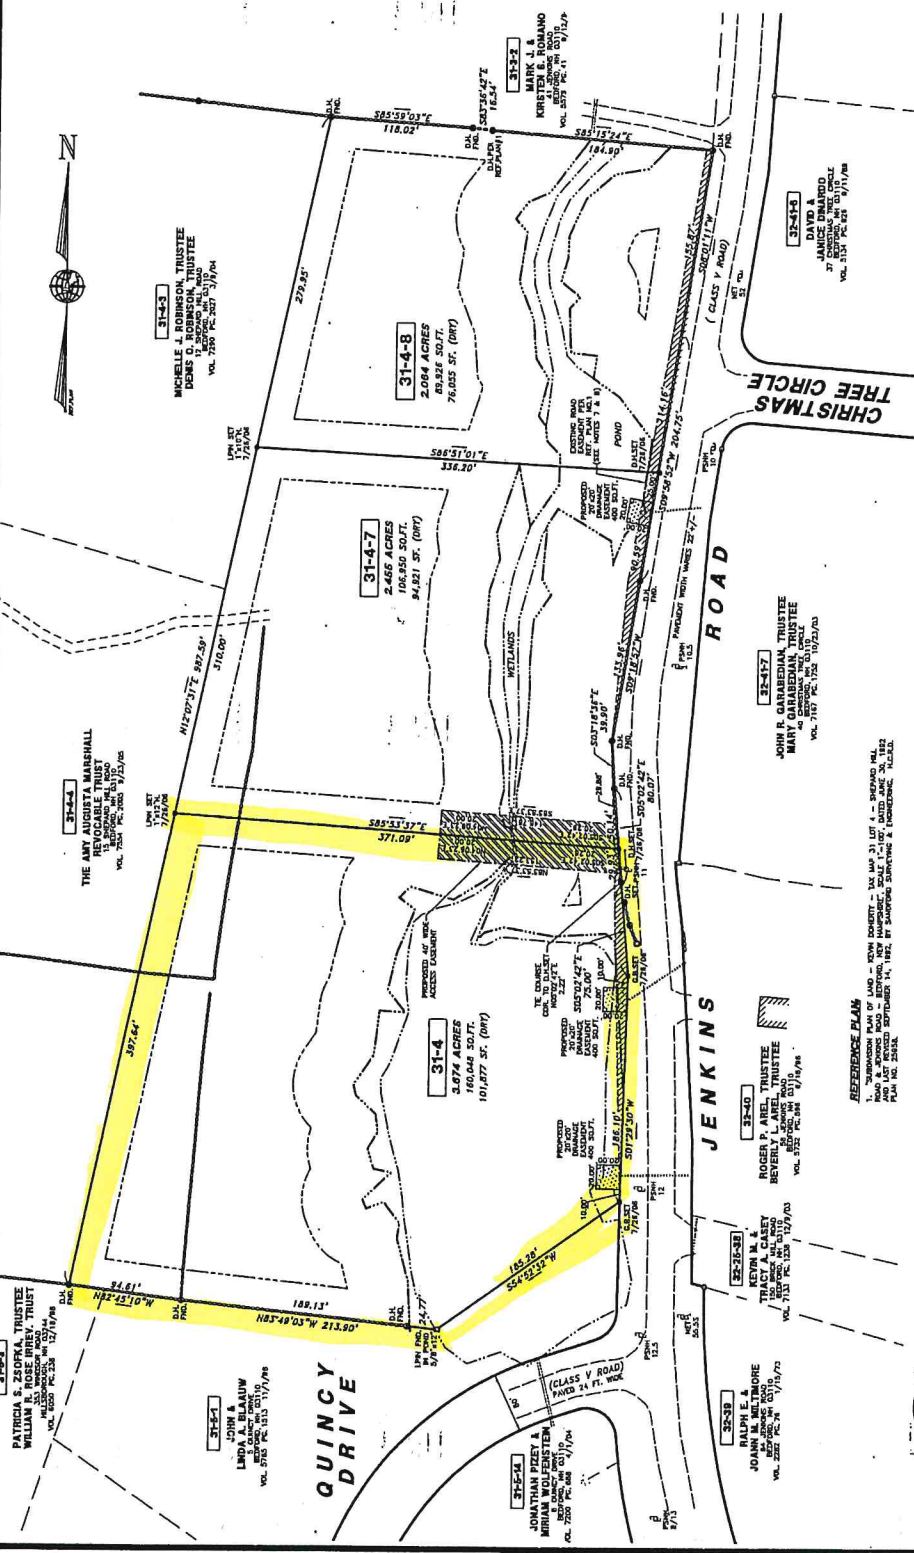

SUBDIVISION PLAN OF LAND
TAX MAP LOT 31-4
 PREPARED FOR
THE AMY AUGUSTA MARSHALL
REVOCABLE TRUST
BEDFORD, NEW HAMPSHIRE
 SCALE: 1" = 50'
 JUNE 21, 2005

MERIDIAN
 Land Services, Inc.
 ENGINEERS - LAND SURVEYORS - SCIENTISTS - LAND PLANNERS
 PROJECT NO. 8015.00 SHEET NO. 1 OF 5

CERTIFICATION: THE SURVEY INFORMATION HEREON WAS DERIVED FROM THE REFERENCE PLAN CTD 8015 AND THAT IT IS INDIVIDUALLY CORRECT.

APPROVED BY BEDFORD PLANNING BOARD
 ON: 05/24/05
 BY: [Signature]
 AND SECRETARY: [Signature]

OWNER'S SIGNATURES:
 [Signatures and Dates]

REFERENCE PLAN:

LEGEND:

- RIGHT-OF-WAY LINE
- BOUNDARY LINE
- STONE WALL
- BUILDING SETBACK LINE
- WETLANDS SETBACK LINE
- EDGE OF WETLANDS
- EDGE OF PARCEL
- EDGE OF CHANNEL

LEGEND:


GRAPHIC SCALE:

0 25 50 100

NO.	DATE	BY	DESCRIPTION
1	6/21/05	THOMAS E. CLAR	PREPARED
